


Updated 2.23.23

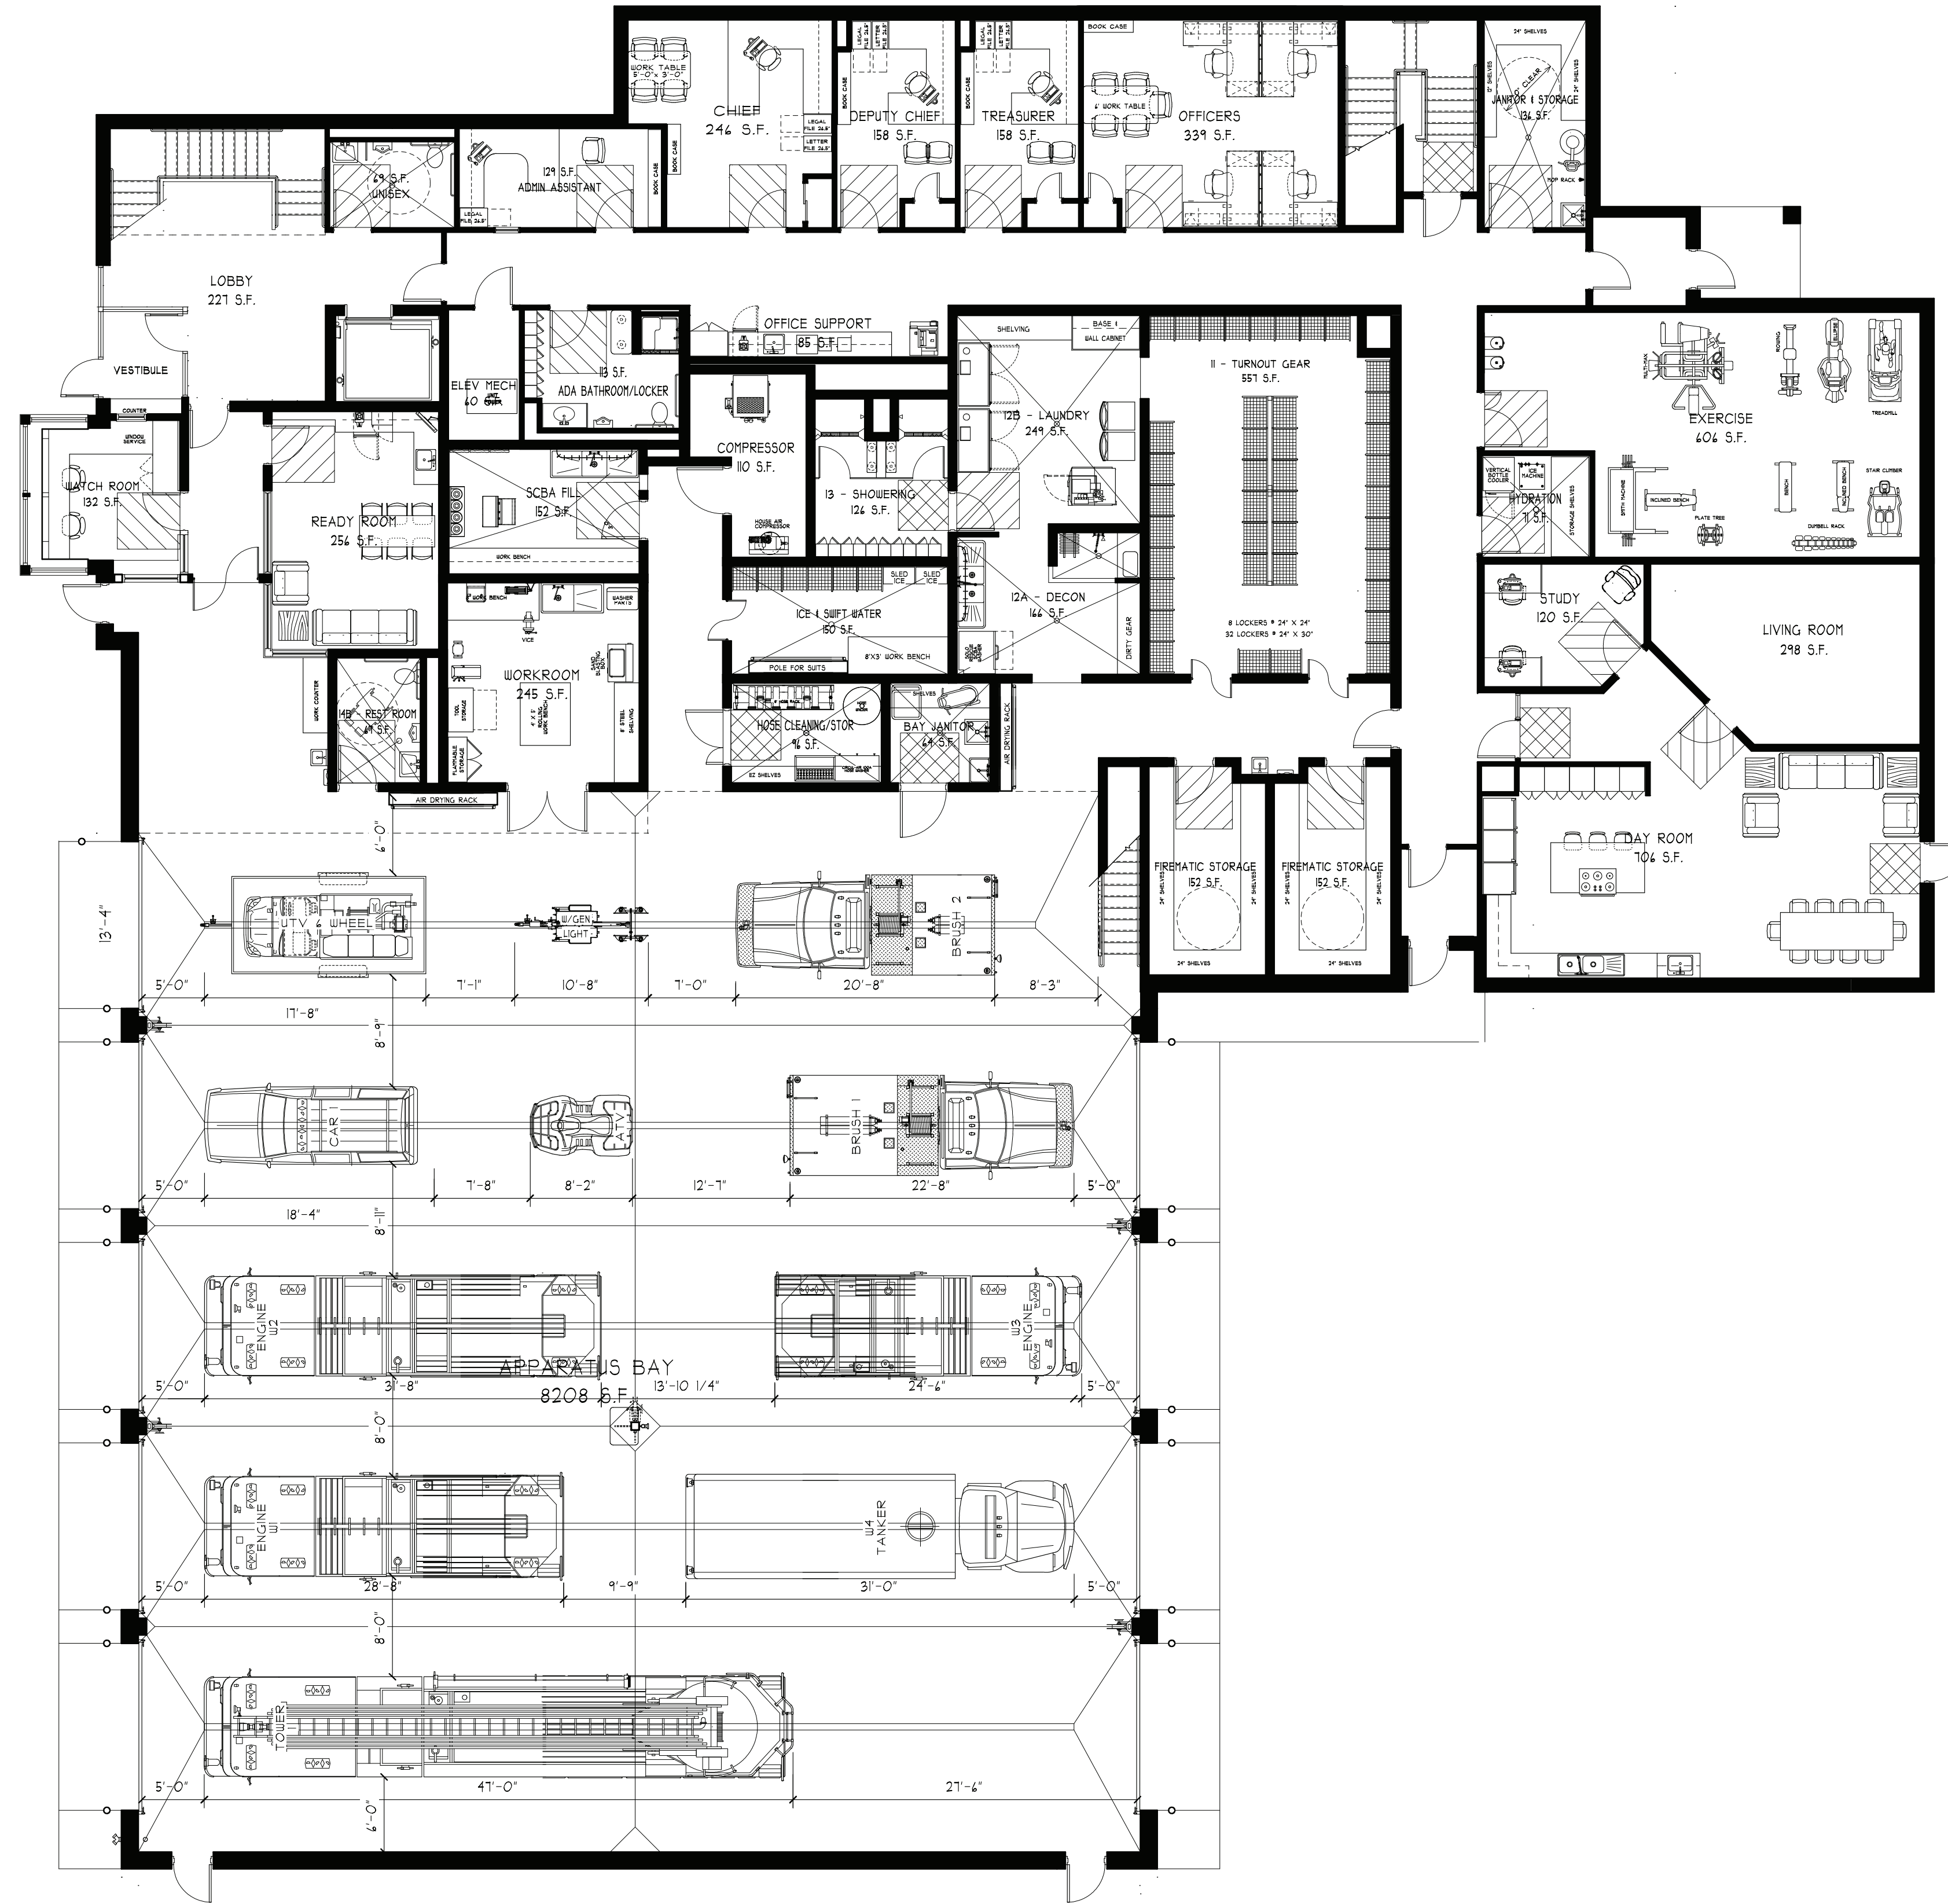

FIRST FLOOR
1/8" = 1'-0"




TOTAL AREA: 22,485 SF

MA Mitchell Associates
Architects



PROPOSED 1st FLOOR PLAN

Updated 2.23.23

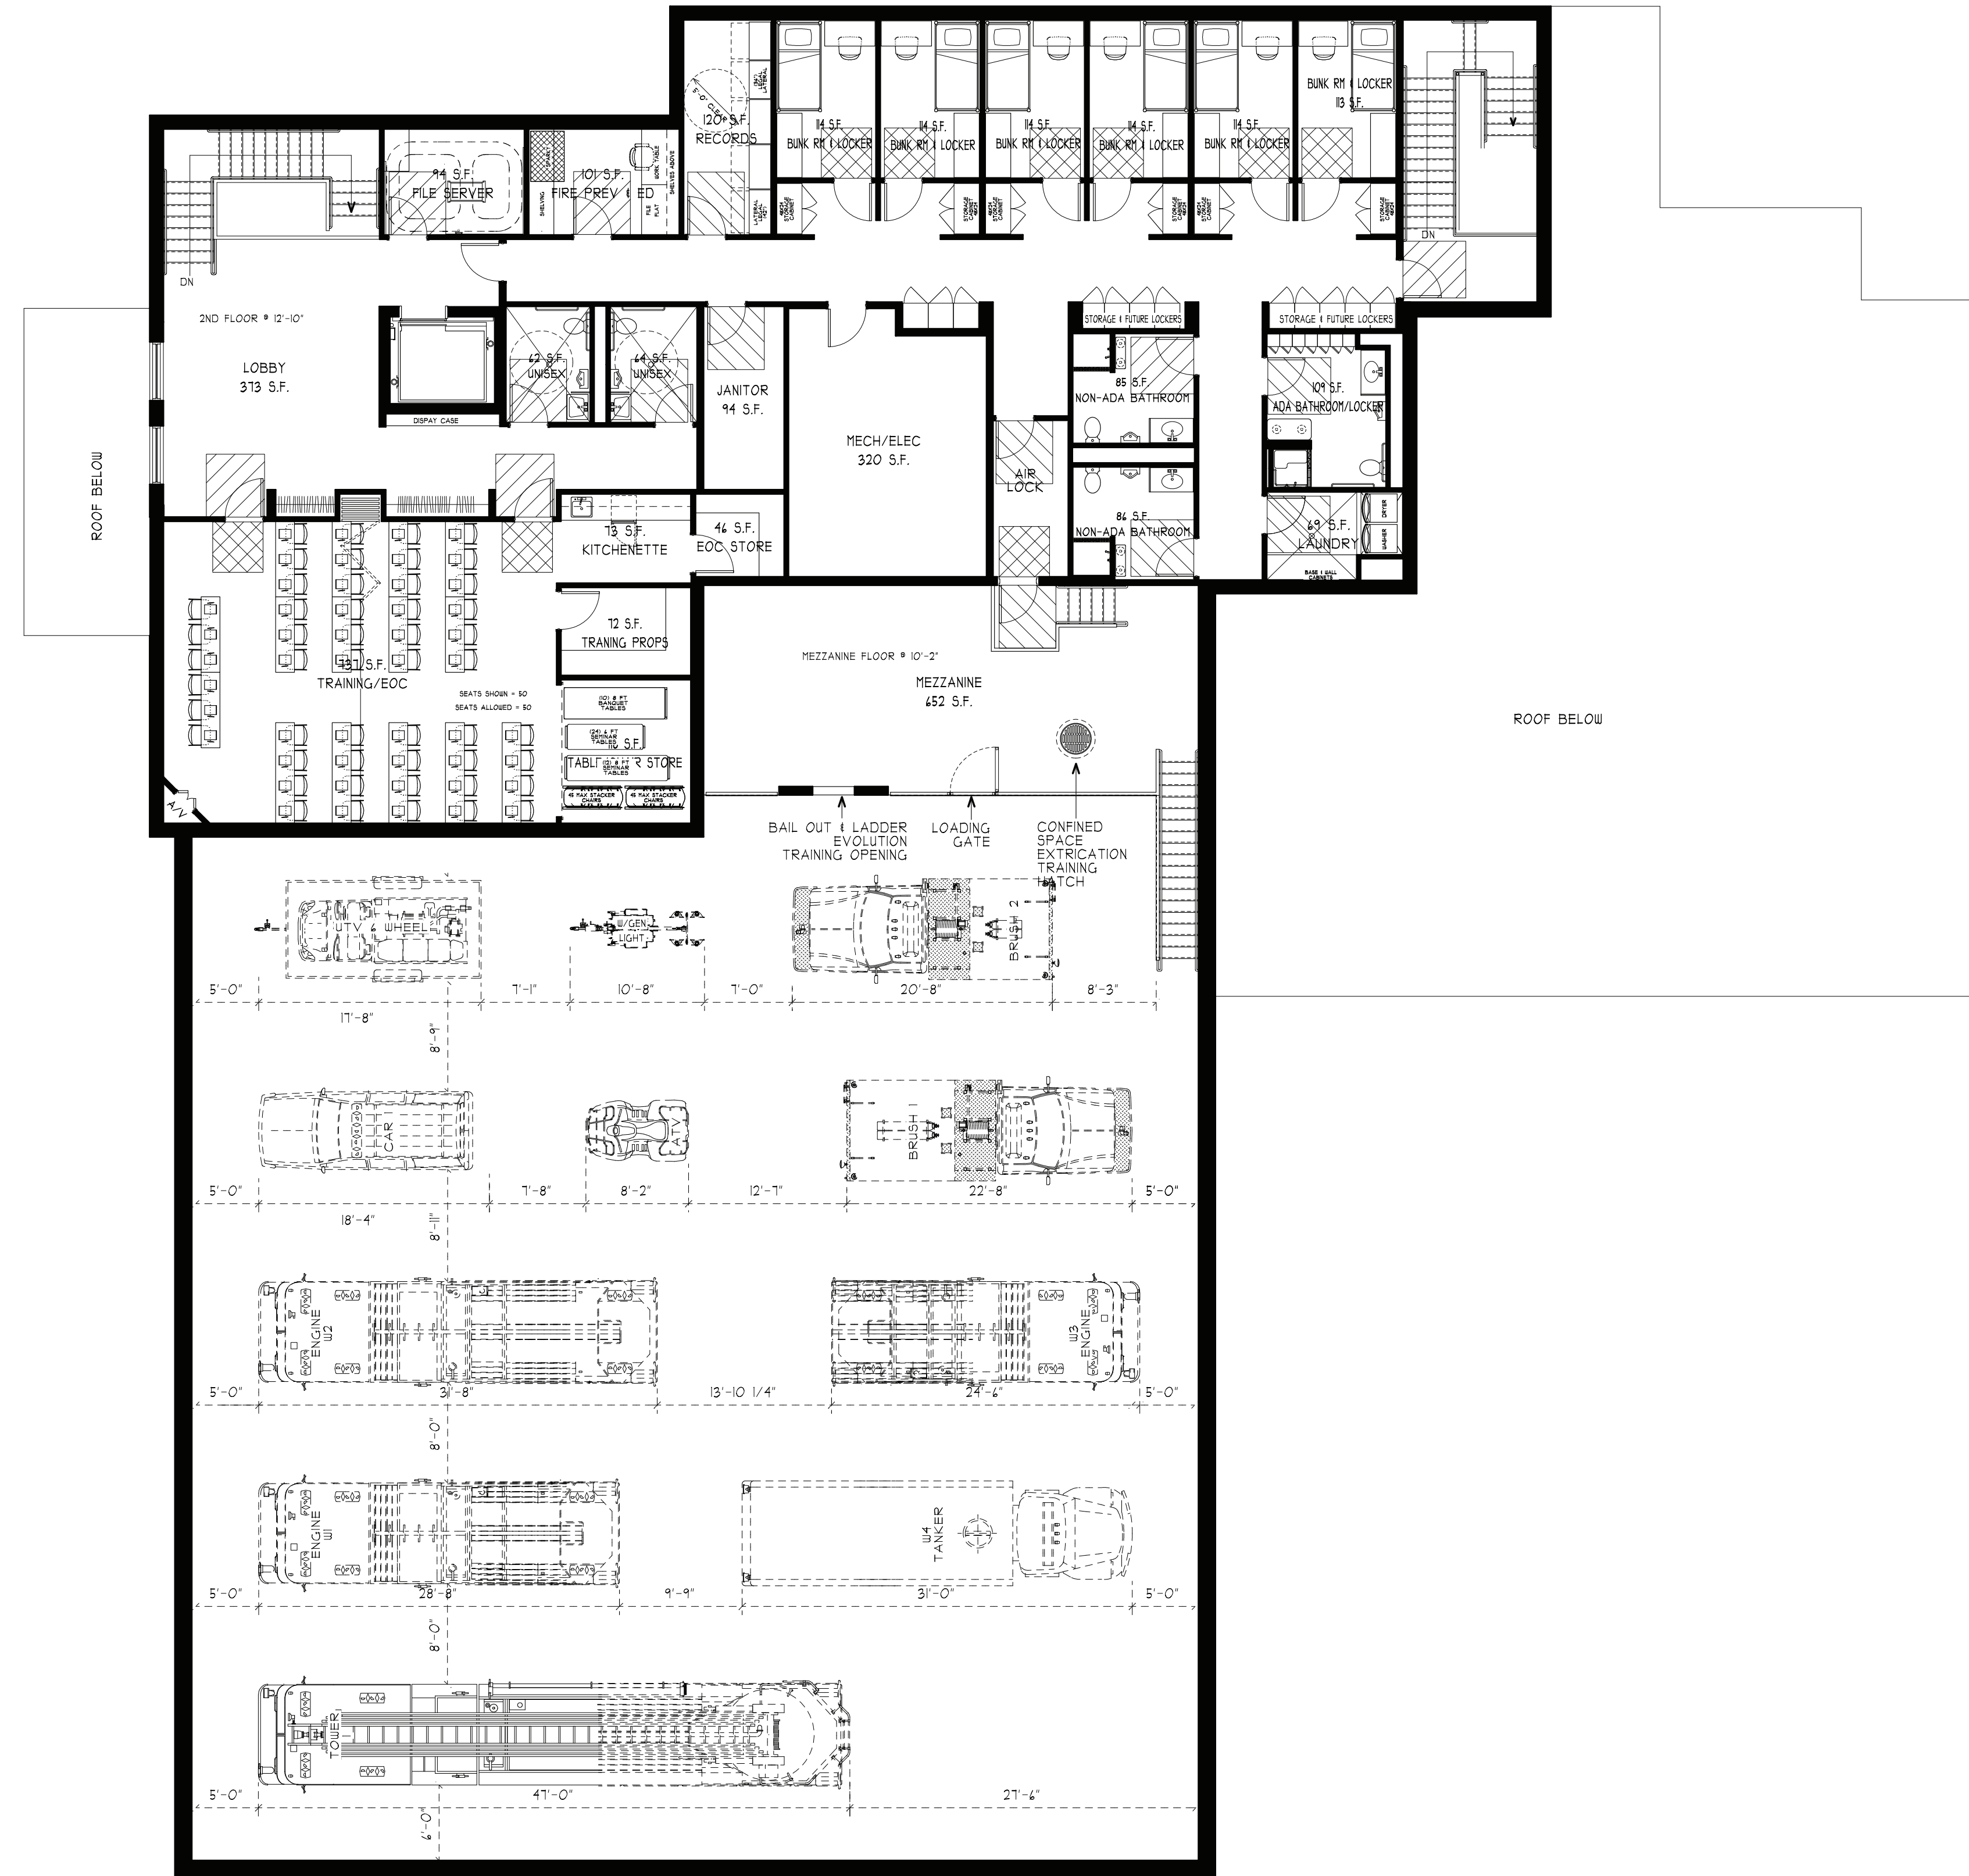

SECOND FLOOR
1/8" = 1'-0"



TOTAL AREA: 22,485 SF

MA Mitchell Associates
Architects



PROPOSED 2ND FLOOR PLAN